


PLOT PLAN

Additional Permit Conditions:

1. Do not park or drive on any part of system or repair area.
2. Nitrification trench aggregate shall be covered with straw, untreated paper or other approved materials prior to final cover/backfilling.
3. Do not install system under wet conditions.
4. Adhere to minimum set back requirements as stated in Rule .1950 and .1951 of NC Laws and Rules for Sewage Treatment and Disposal System. (Article 11, G.S. Chapter 130A). Unless otherwise indicated in this permit.
5. Rock used in soil absorption systems shall be clean, washed gravel or crushed stone and graded or size in accordance with size numbers 3,4,5,57, or 6 of ASTM D 448 (standard sizes of coarse aggregate) which is hereby adopted by reference in accordance with G.S. 150 B-14 (c). Documentation of aggregate size shall be available upon request.
6. All pump tanks shall be tested for water tightness. Septic tanks may be subject to a water tightness test.
7. The septic tank is designed to receive sewage or wastewater under gravity flow. However, if a system subject to the N.C. Plumbing Code is used to pump raw sewage to the septic tank the sewage shall be reduce to gravity/non-turbulent flow by approved means at the inlet of the septic tank.
8. An accepted wastewater system may also be installed in accordance with the accepted wastewater system approval. (Maximum LTAR of 1.0 gpd/ft²)

Owner: Brian's Woods
 Address: Lot 5 Sect. III
 Location: _____

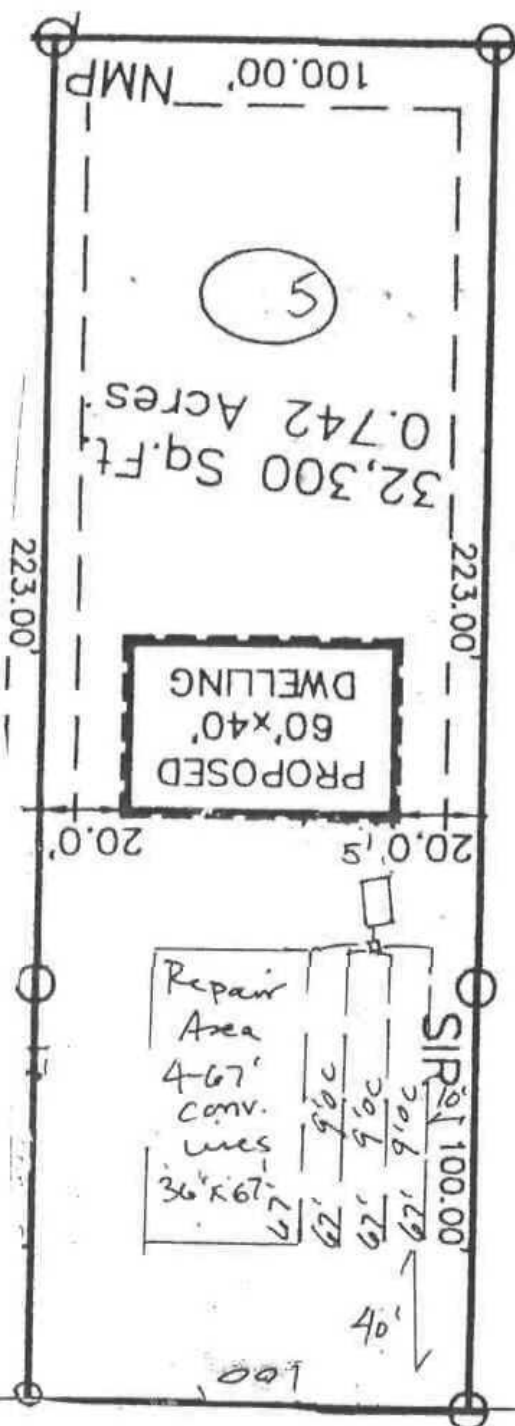

ROAD

**ONslow COUNTY
HEALTH DEPT.**

IMPROVEMENT PERMIT
(GS 130A-336)

Permit No.: **19632**

- Valid for 5 years from date of issuance.
- Valid without expiration.

Fee: TT

Owner: Brian's Woods

Address: lot 5 sect III

Location: _____

System Type/Description: _____ Sr#: _____

Facility/Daily design flow: 4 BR Residence / 480 gpd LTAR: .6 gpd/sq. ft.

Water supply: On-site well _____ Comm. well _____ Public / Other _____

(SEE ATTACHED PAGES 1 - 1 of 1 FOR ADDITIONAL PERMIT CONDITIONS)

Signed: [Signature] Date: 1-22-07

NOTE: Permit is subject to revocation if site plans or intended use change.

Buff Ledger: **ORIGINAL**

Blue: **BUILDING INSPECTION**

Pink: **CLIENT**

200 Brian's Woods Rd.

*** 4 bd**